
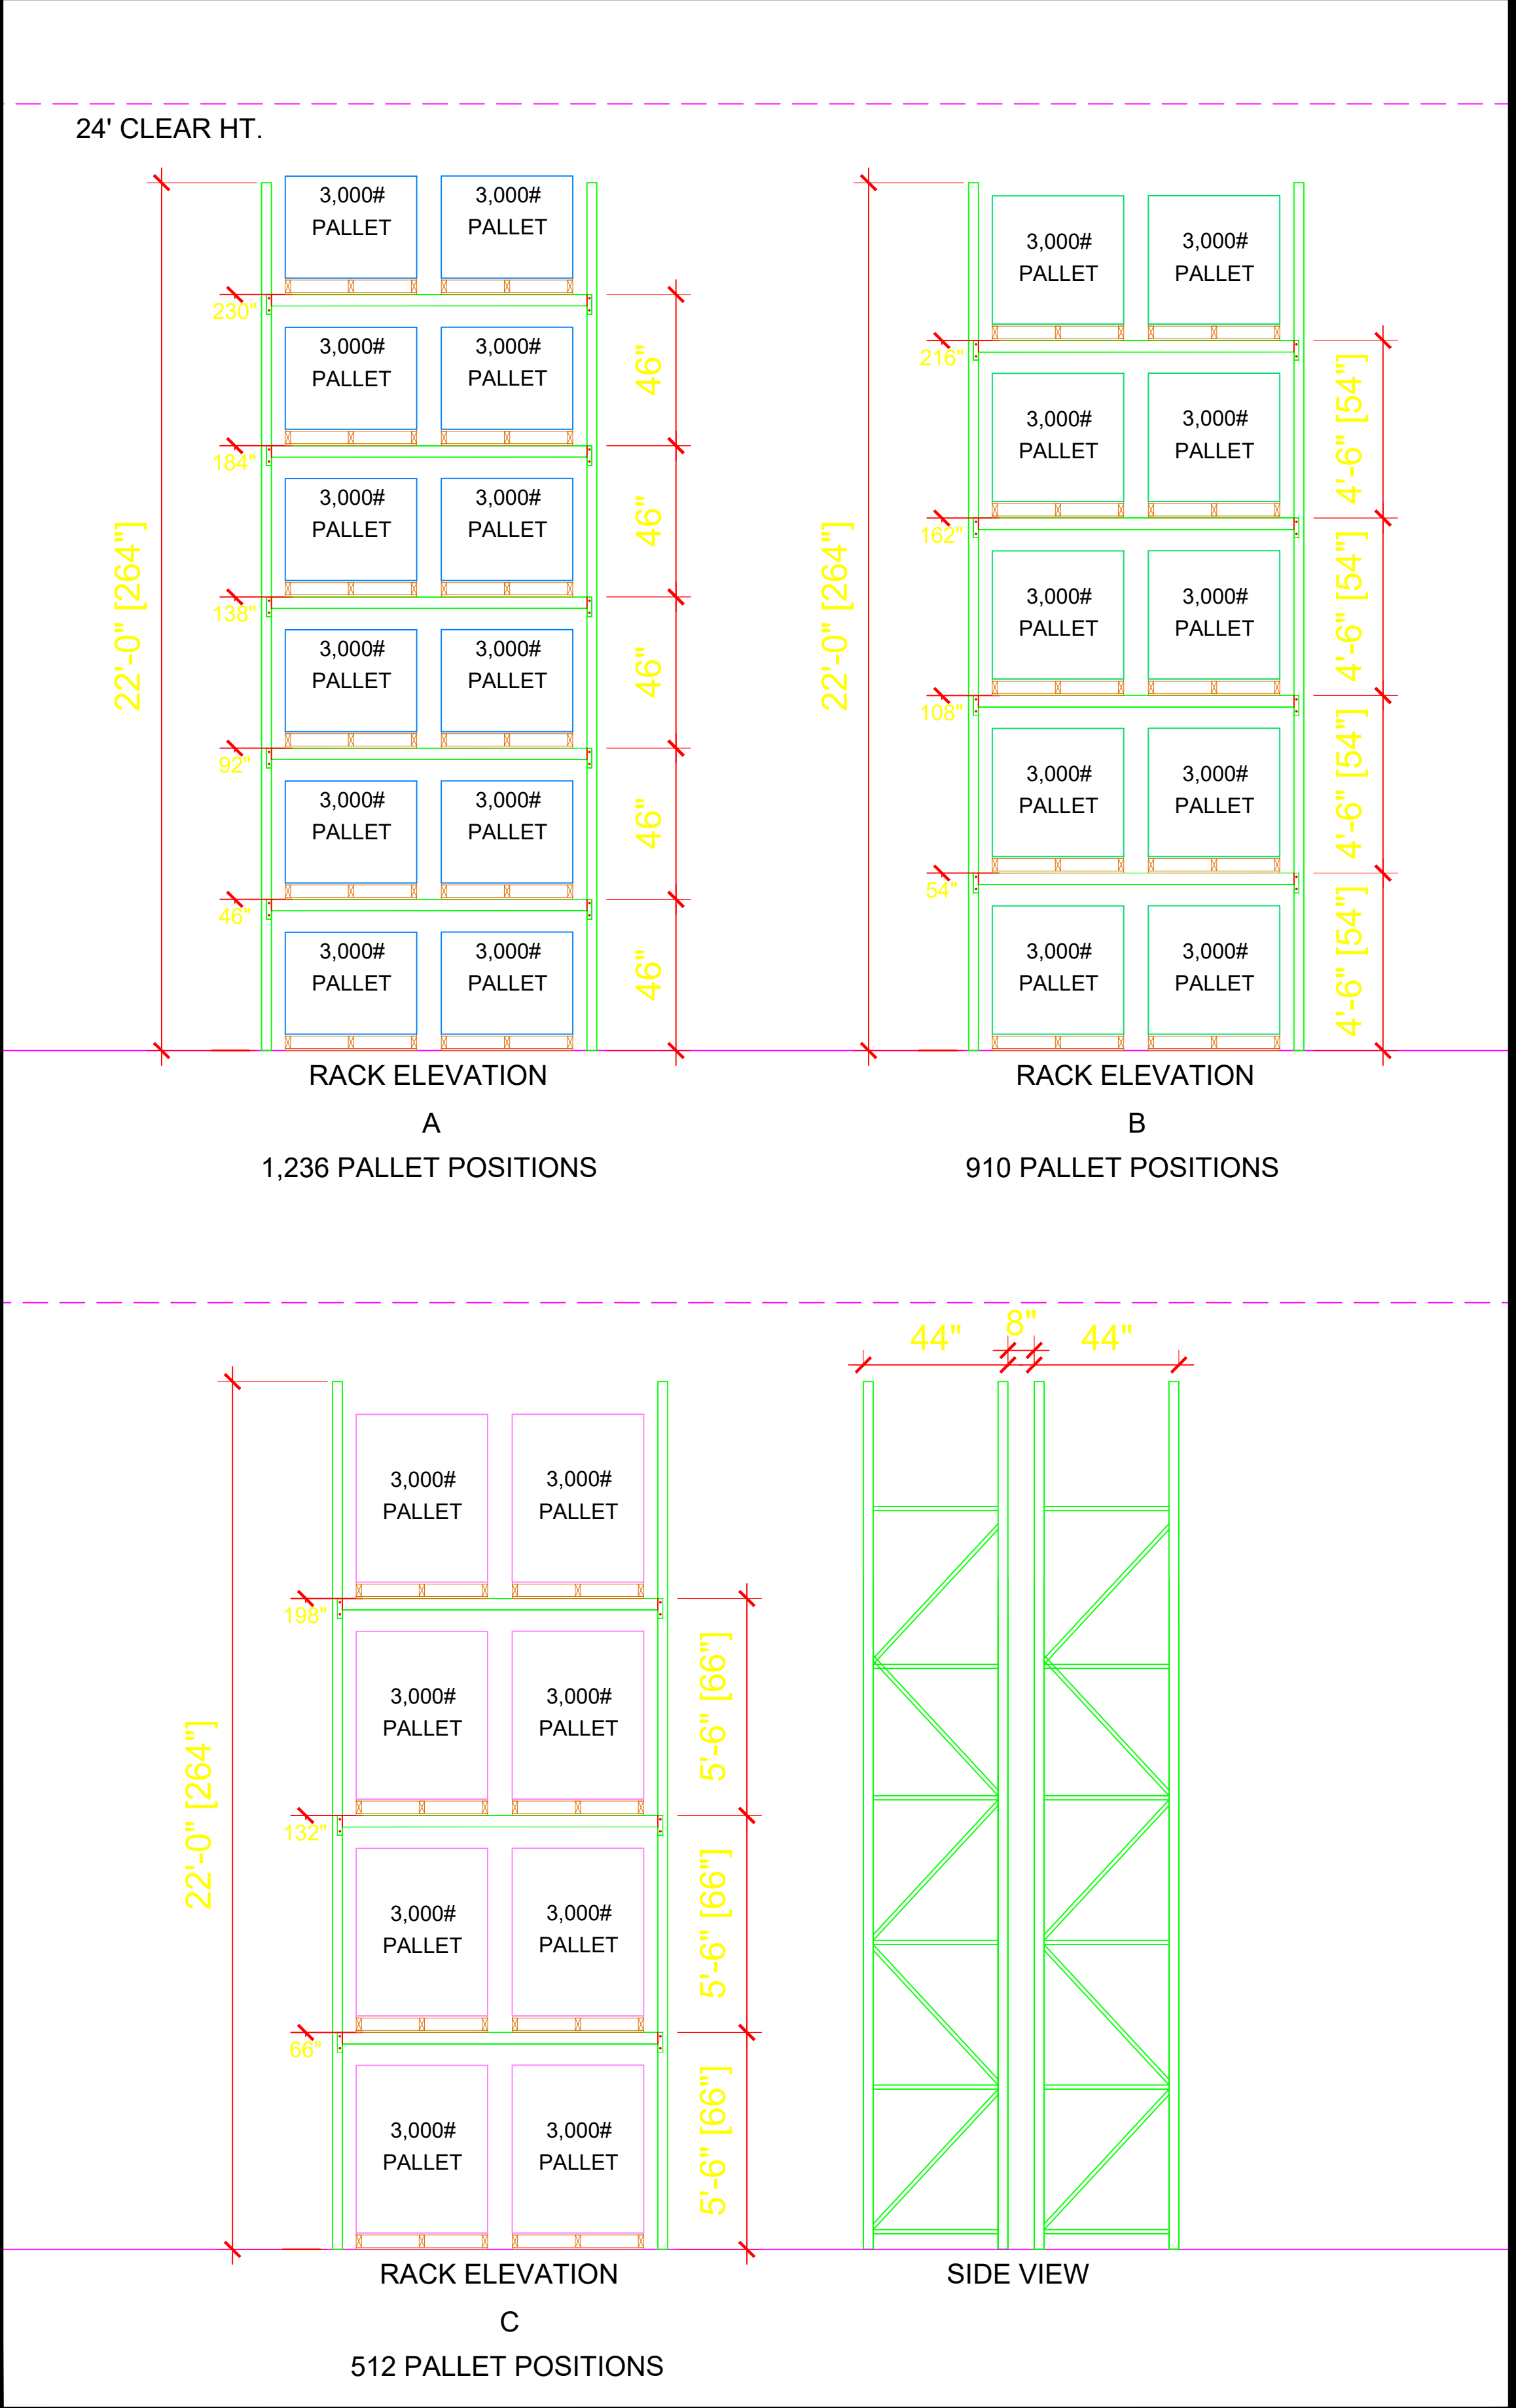


SPARTAN TRANSPORT

PROJECT ADDRESS : 101 MARK ST SUITE E WOOD DALE, IL

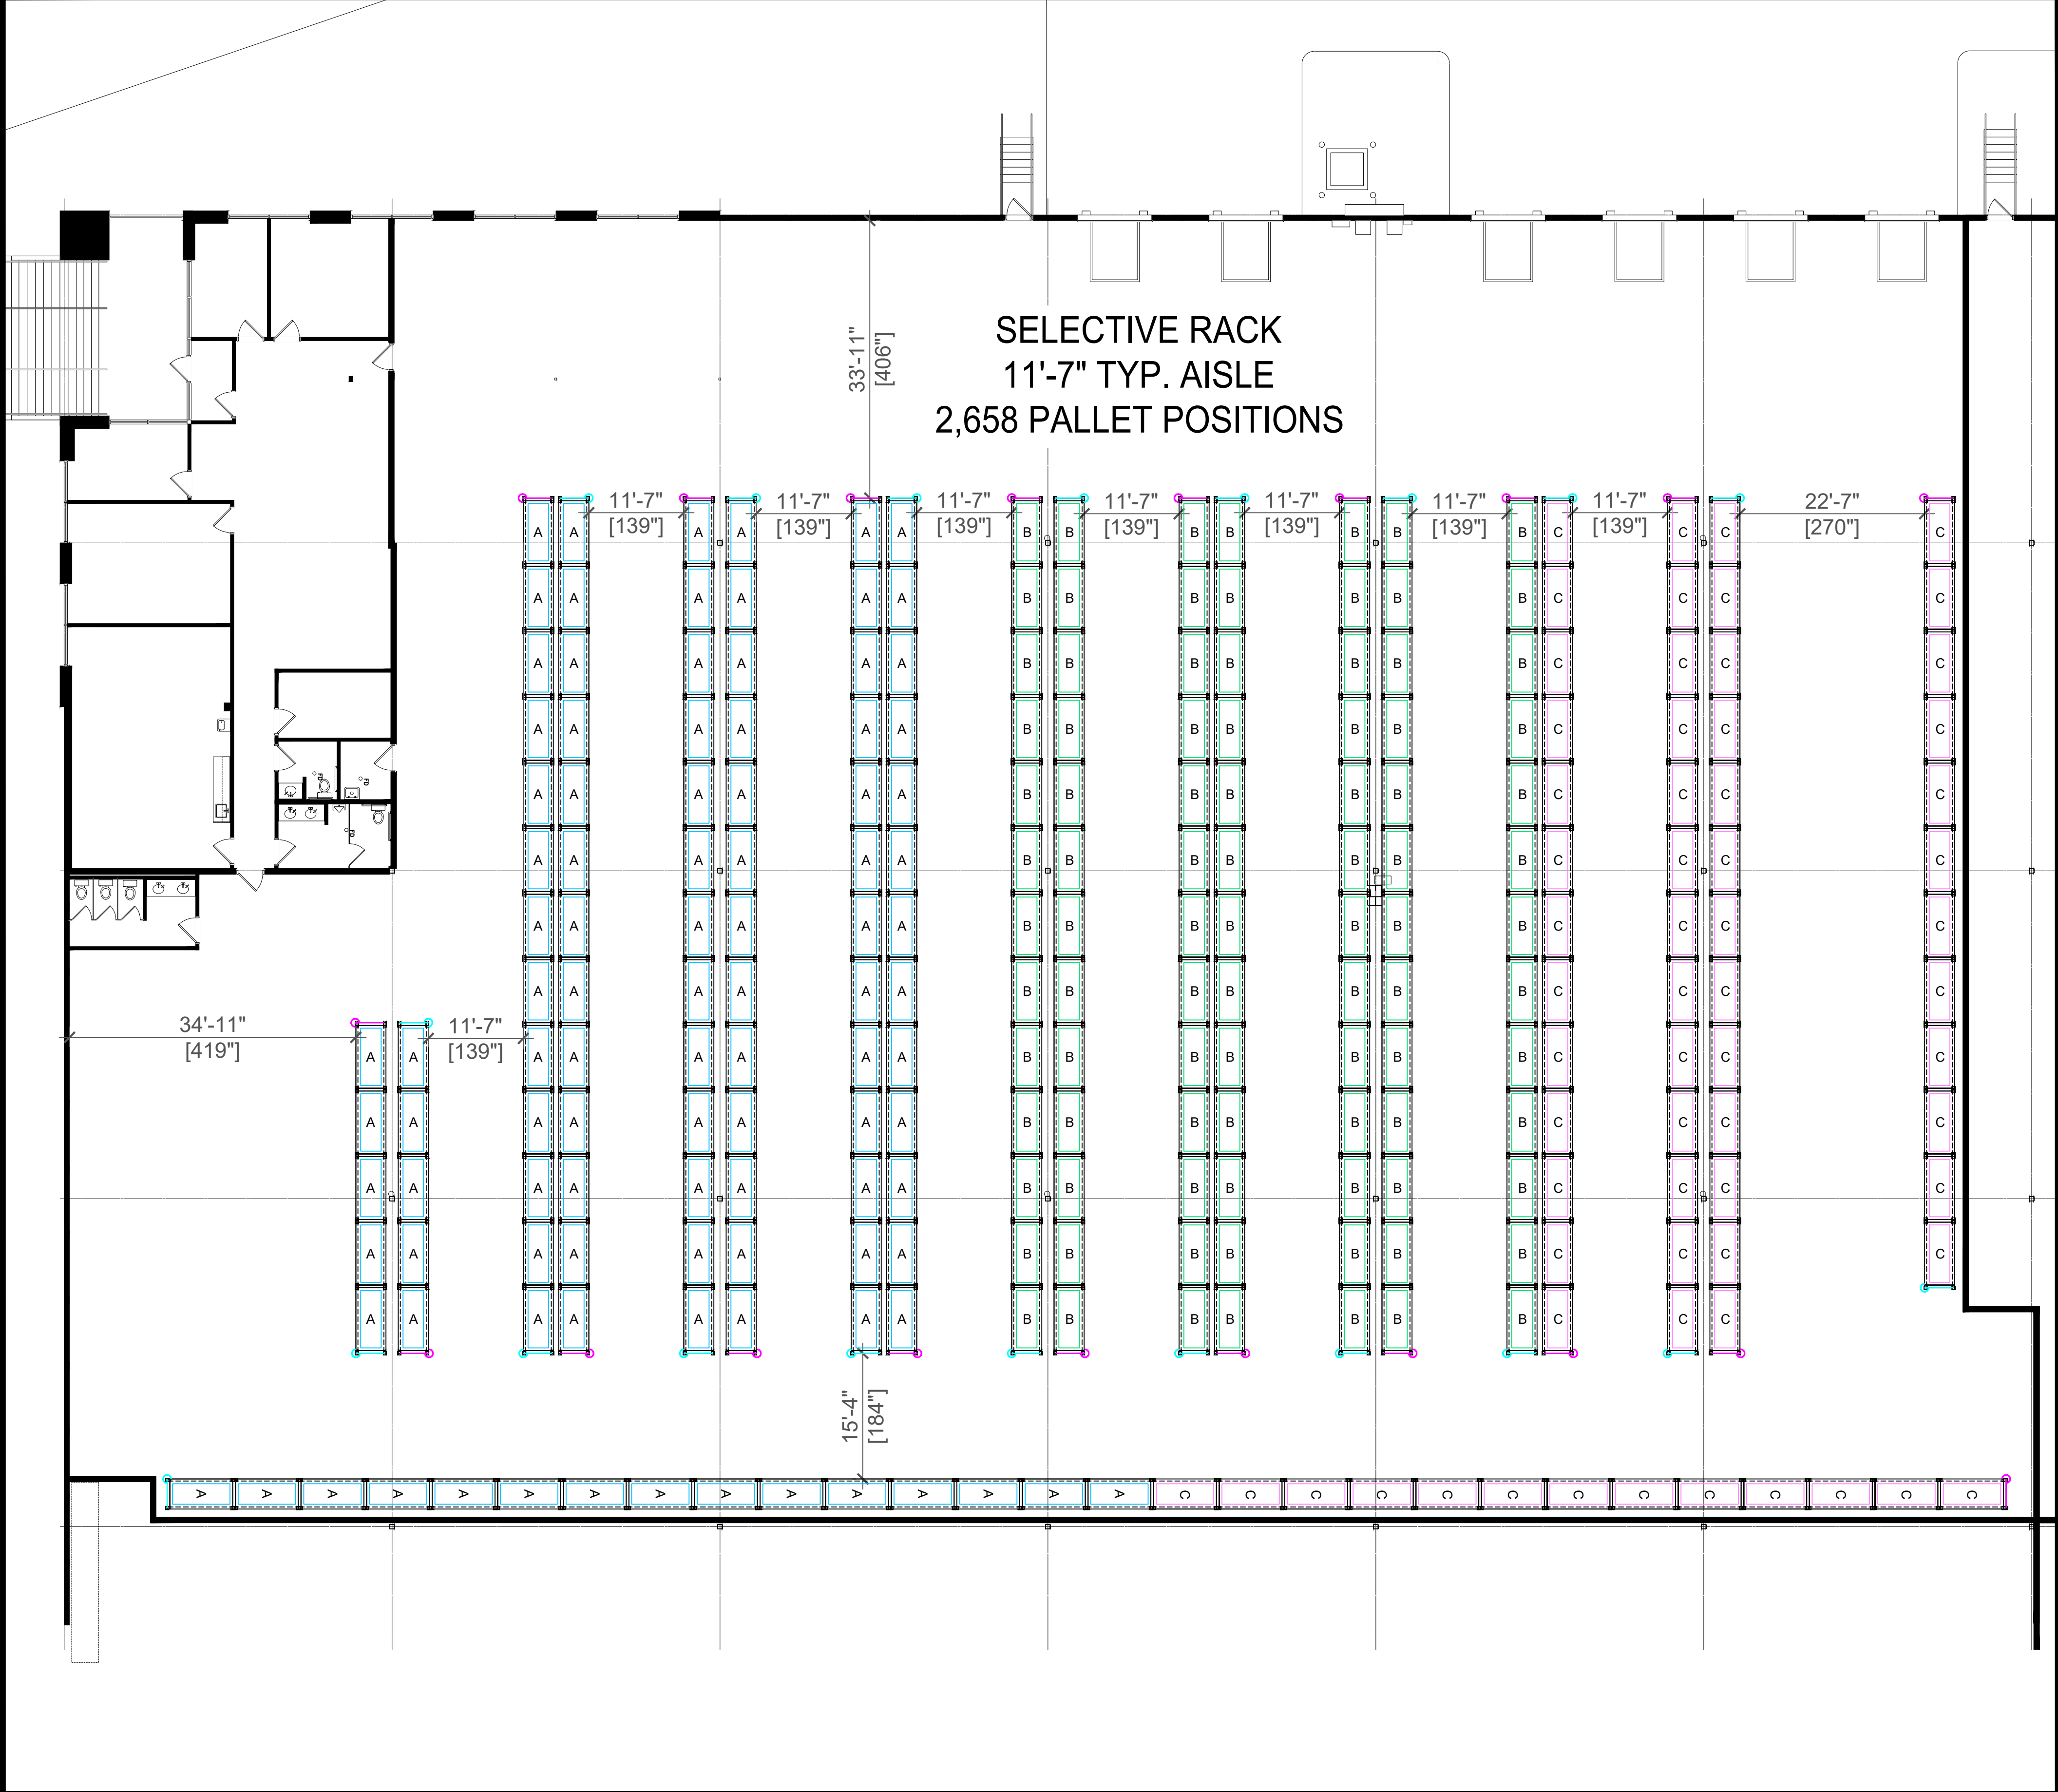


<div>..\\..\\OneDrive - Prologis\\Documents\\PE.jpg</div>	THIS DRAWING CONTAINS PROPRIETARY INFORMATION	PROJECT:	SPARTAN TRANSPORT	PRODUCT SPECIFICATIONS:							DWG NO:	REV NO:
		LOCATION:		101 MARK ST SUITE E WOOD DALE, IL 60191	1.	PALLET: 40" x 48"	DRAWN BY:	TR				V1
		DESCRIPTION:	SELECTIVE RACK			DATE:	12/5/25					
						CHECKED BY:						
						PRJ MGR:				TR		
						PROJECT NO:	2024 - 26	REV	DATE	DESCRIPTION	PRELIMINARY DESIGN	
									BY			

V12

SPARTAN TRANSPORT

PROJECT ADDRESS : 101 MARK ST SUITE E WOOD DALE, IL

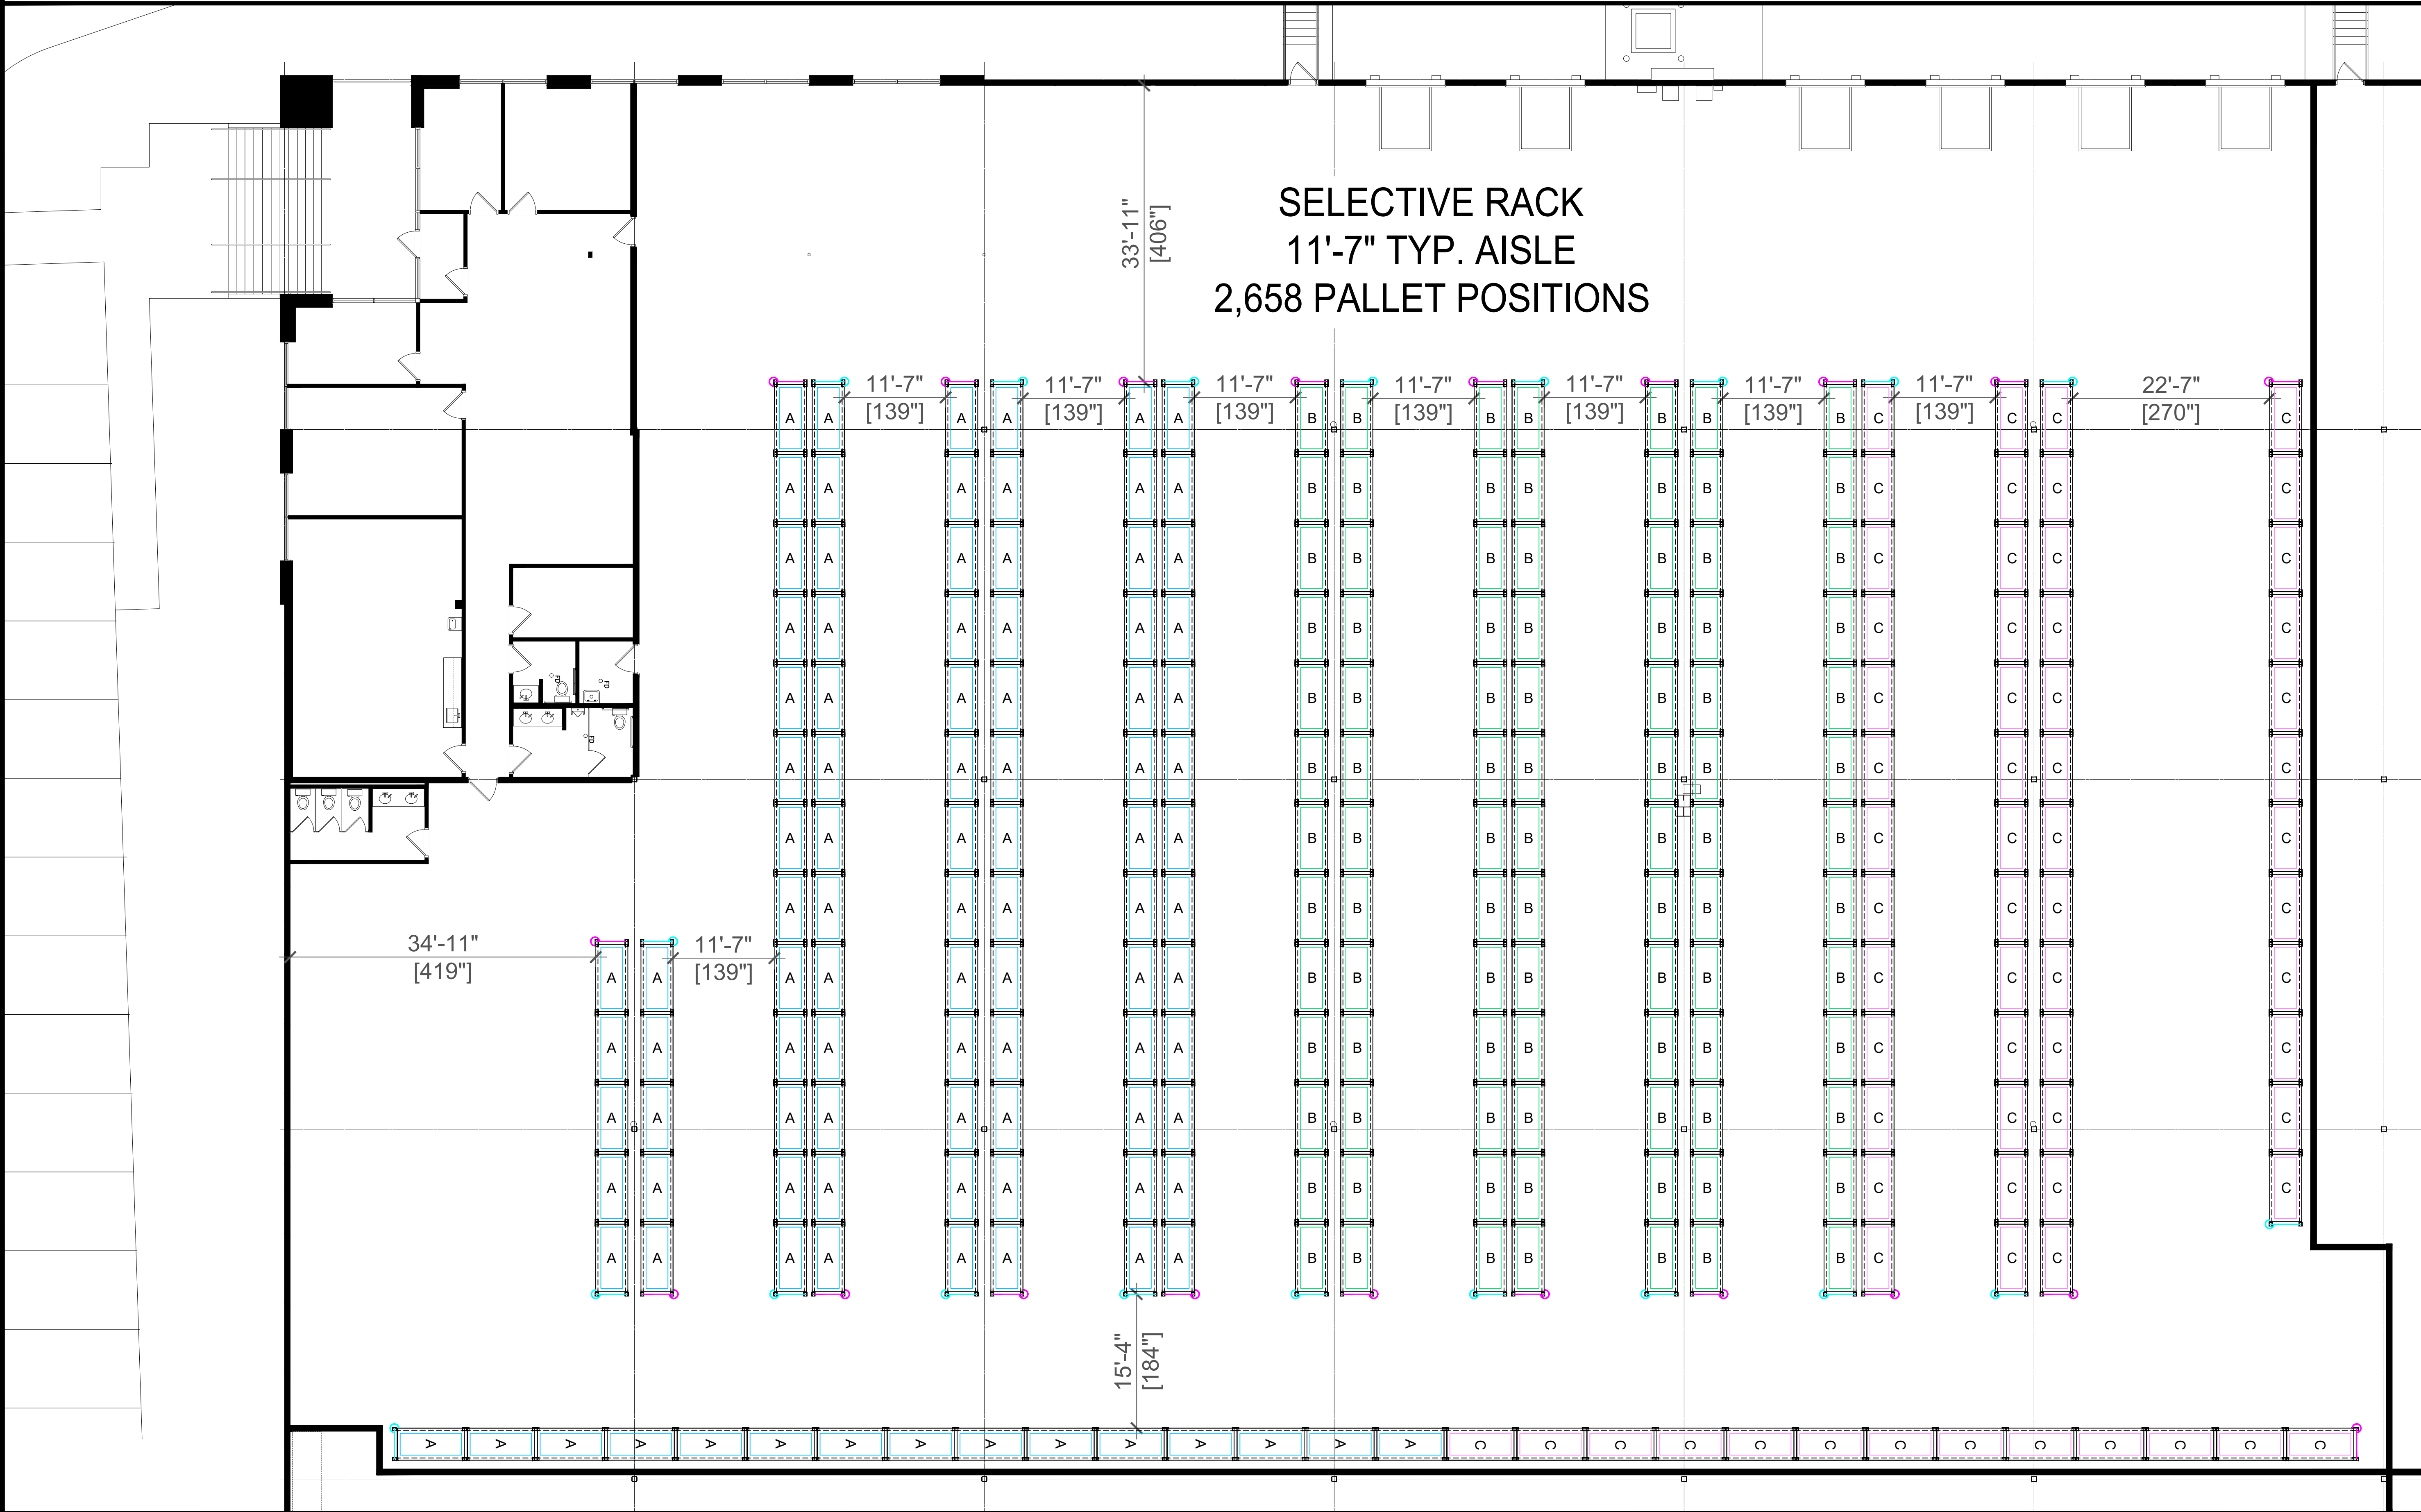


<div>..\\..\\OneDrive - Prologis\\Documents\\PE.jpg</div>	THIS DRAWING CONTAINS PROPRIETARY INFORMATION	PROJECT:	SPARTAN TRANSPORT		PRODUCT SPECIFICATIONS:								DWG NO:	REV NO:	
		LOCATION:	101 MARK ST SUITE E WOOD DALE, IL 60191		1. PALLET: 40" x 48"		DRAWN BY: TR							V1	2
		DESCRIPTION:	SELECTIVE RACK				DATE: 12/5/25								
							CHECKED BY:						TR		
							PRJ MGR:		1	12/5/25	PRELIMINARY DESIGN				
				PROJECT NO:	2024 - 26	REV	DATE	DESCRIPTION			BY				

V1 2

SPARTAN TRANSPORT

PROJECT ADDRESS : 101 MARK ST SUITE E WOOD DALE, IL


24' CLEAR HT.

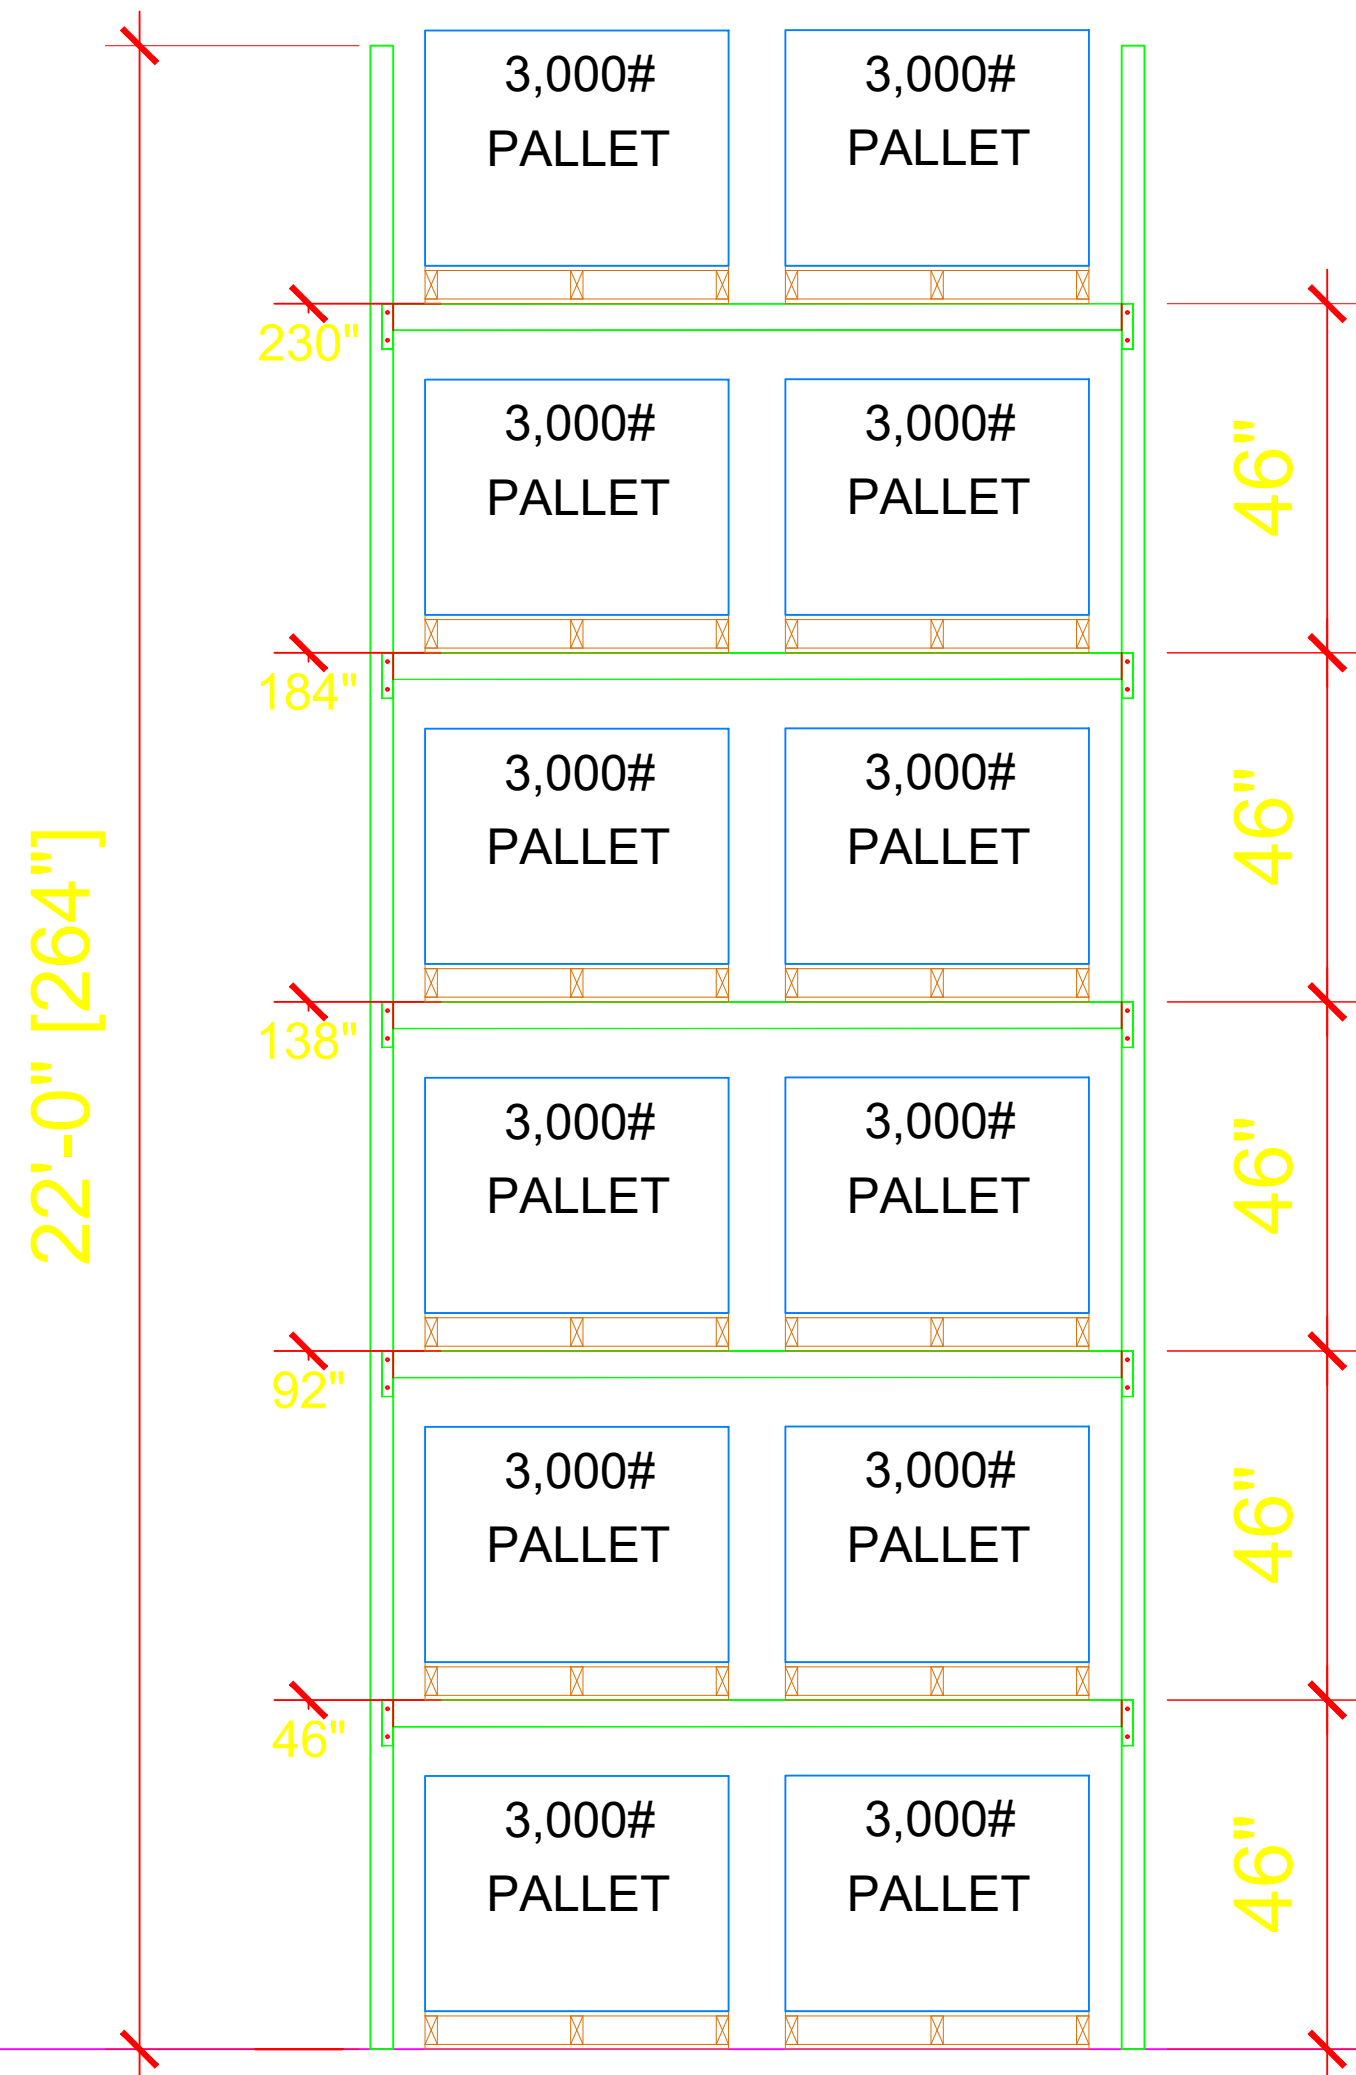

RACK ELEVATION

A


1,236 PALLET POSITIONS

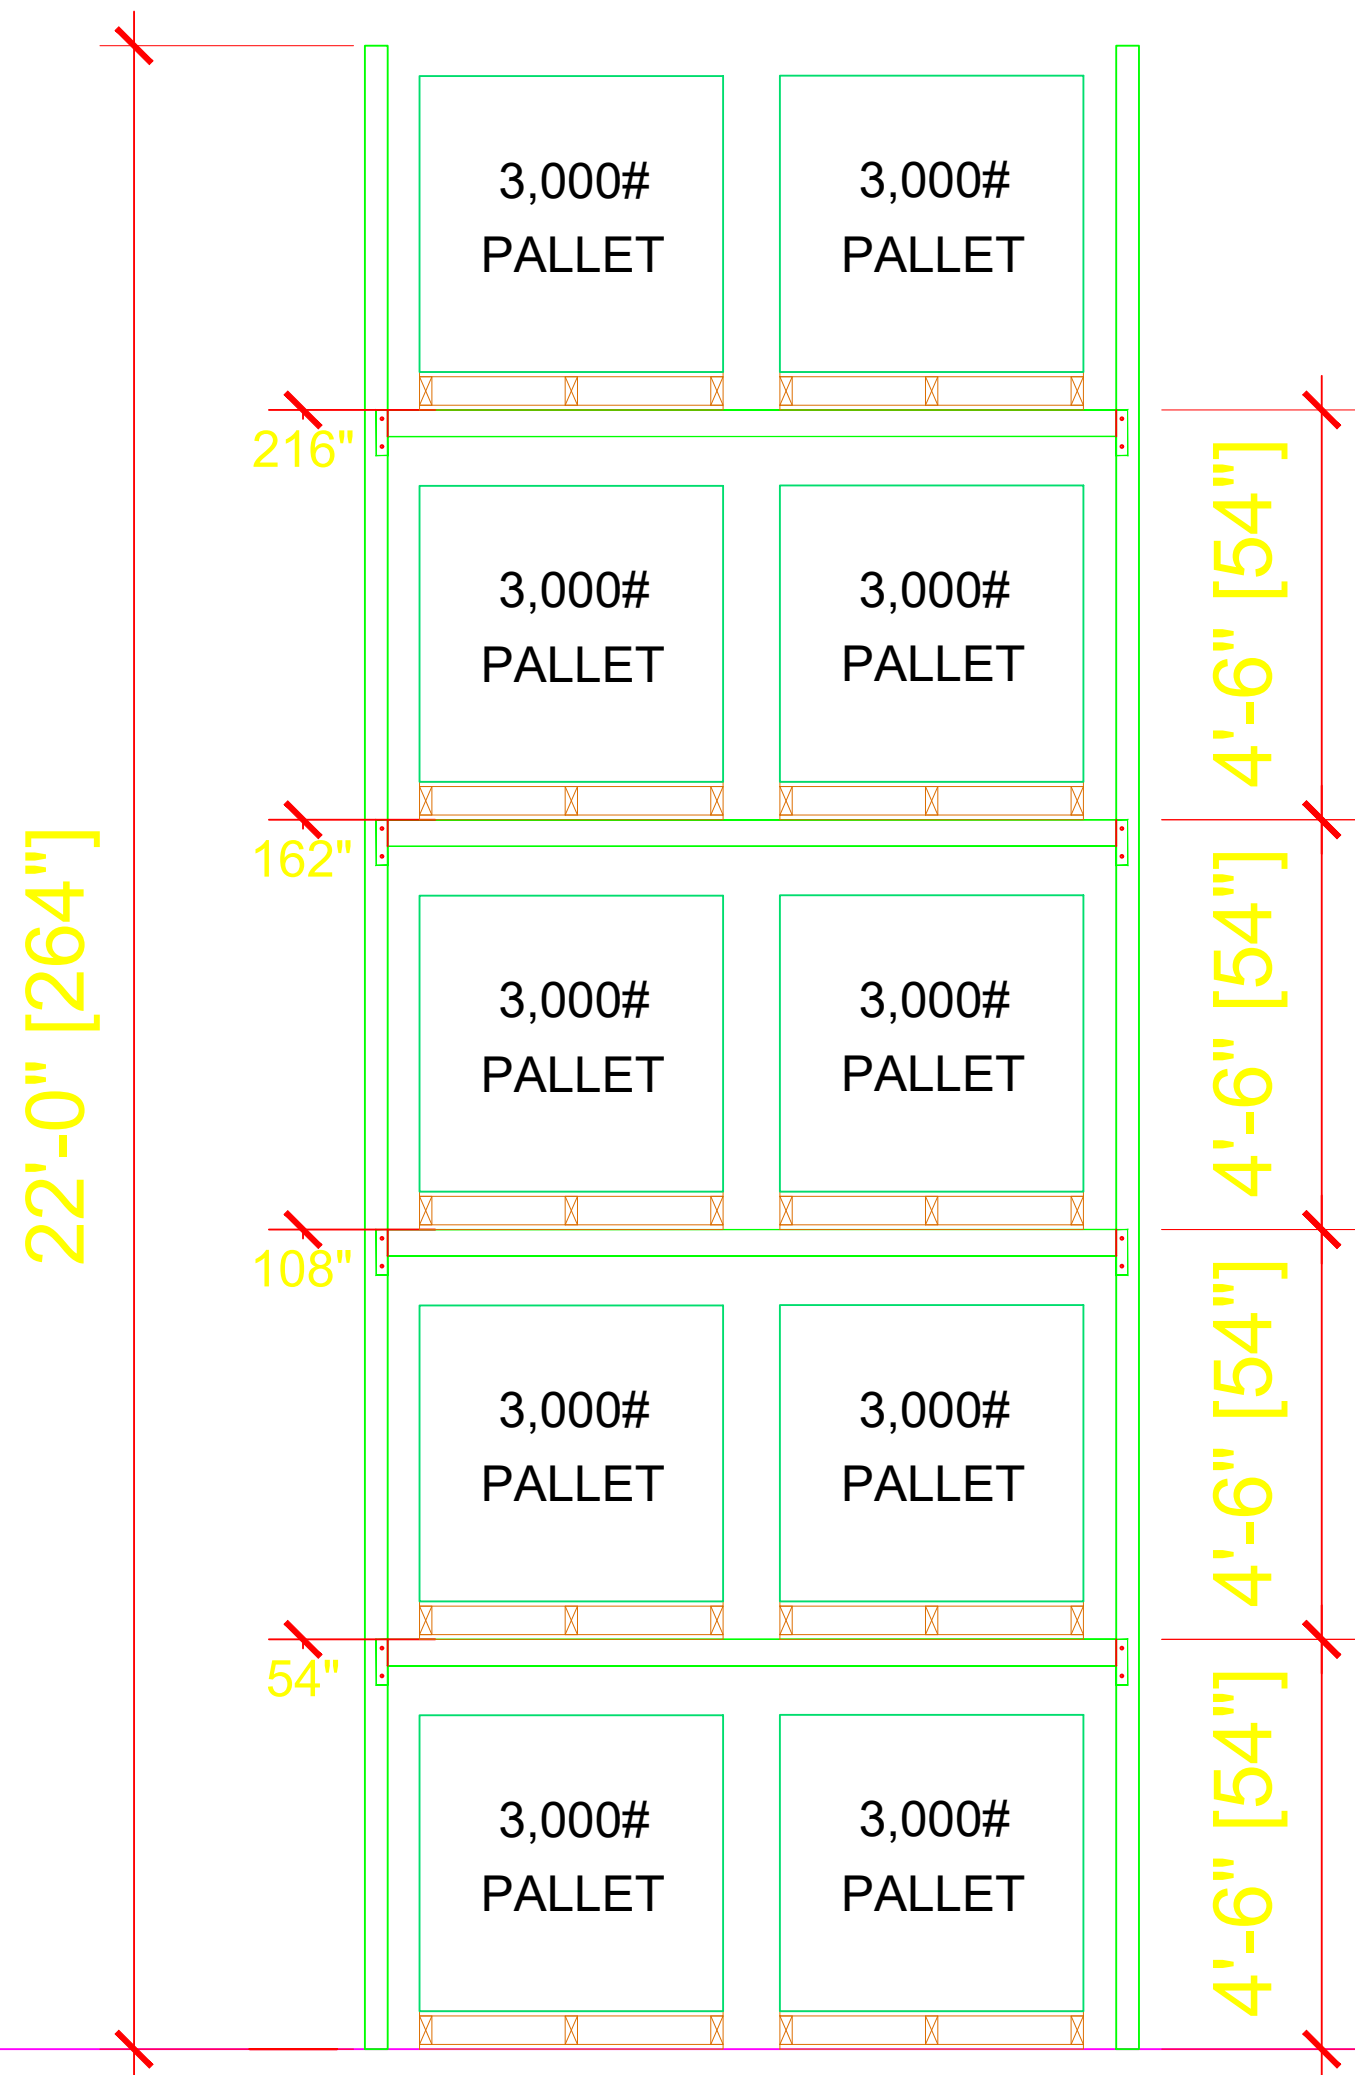

RACK ELEVATION

B


910 PALLET POSITIONS

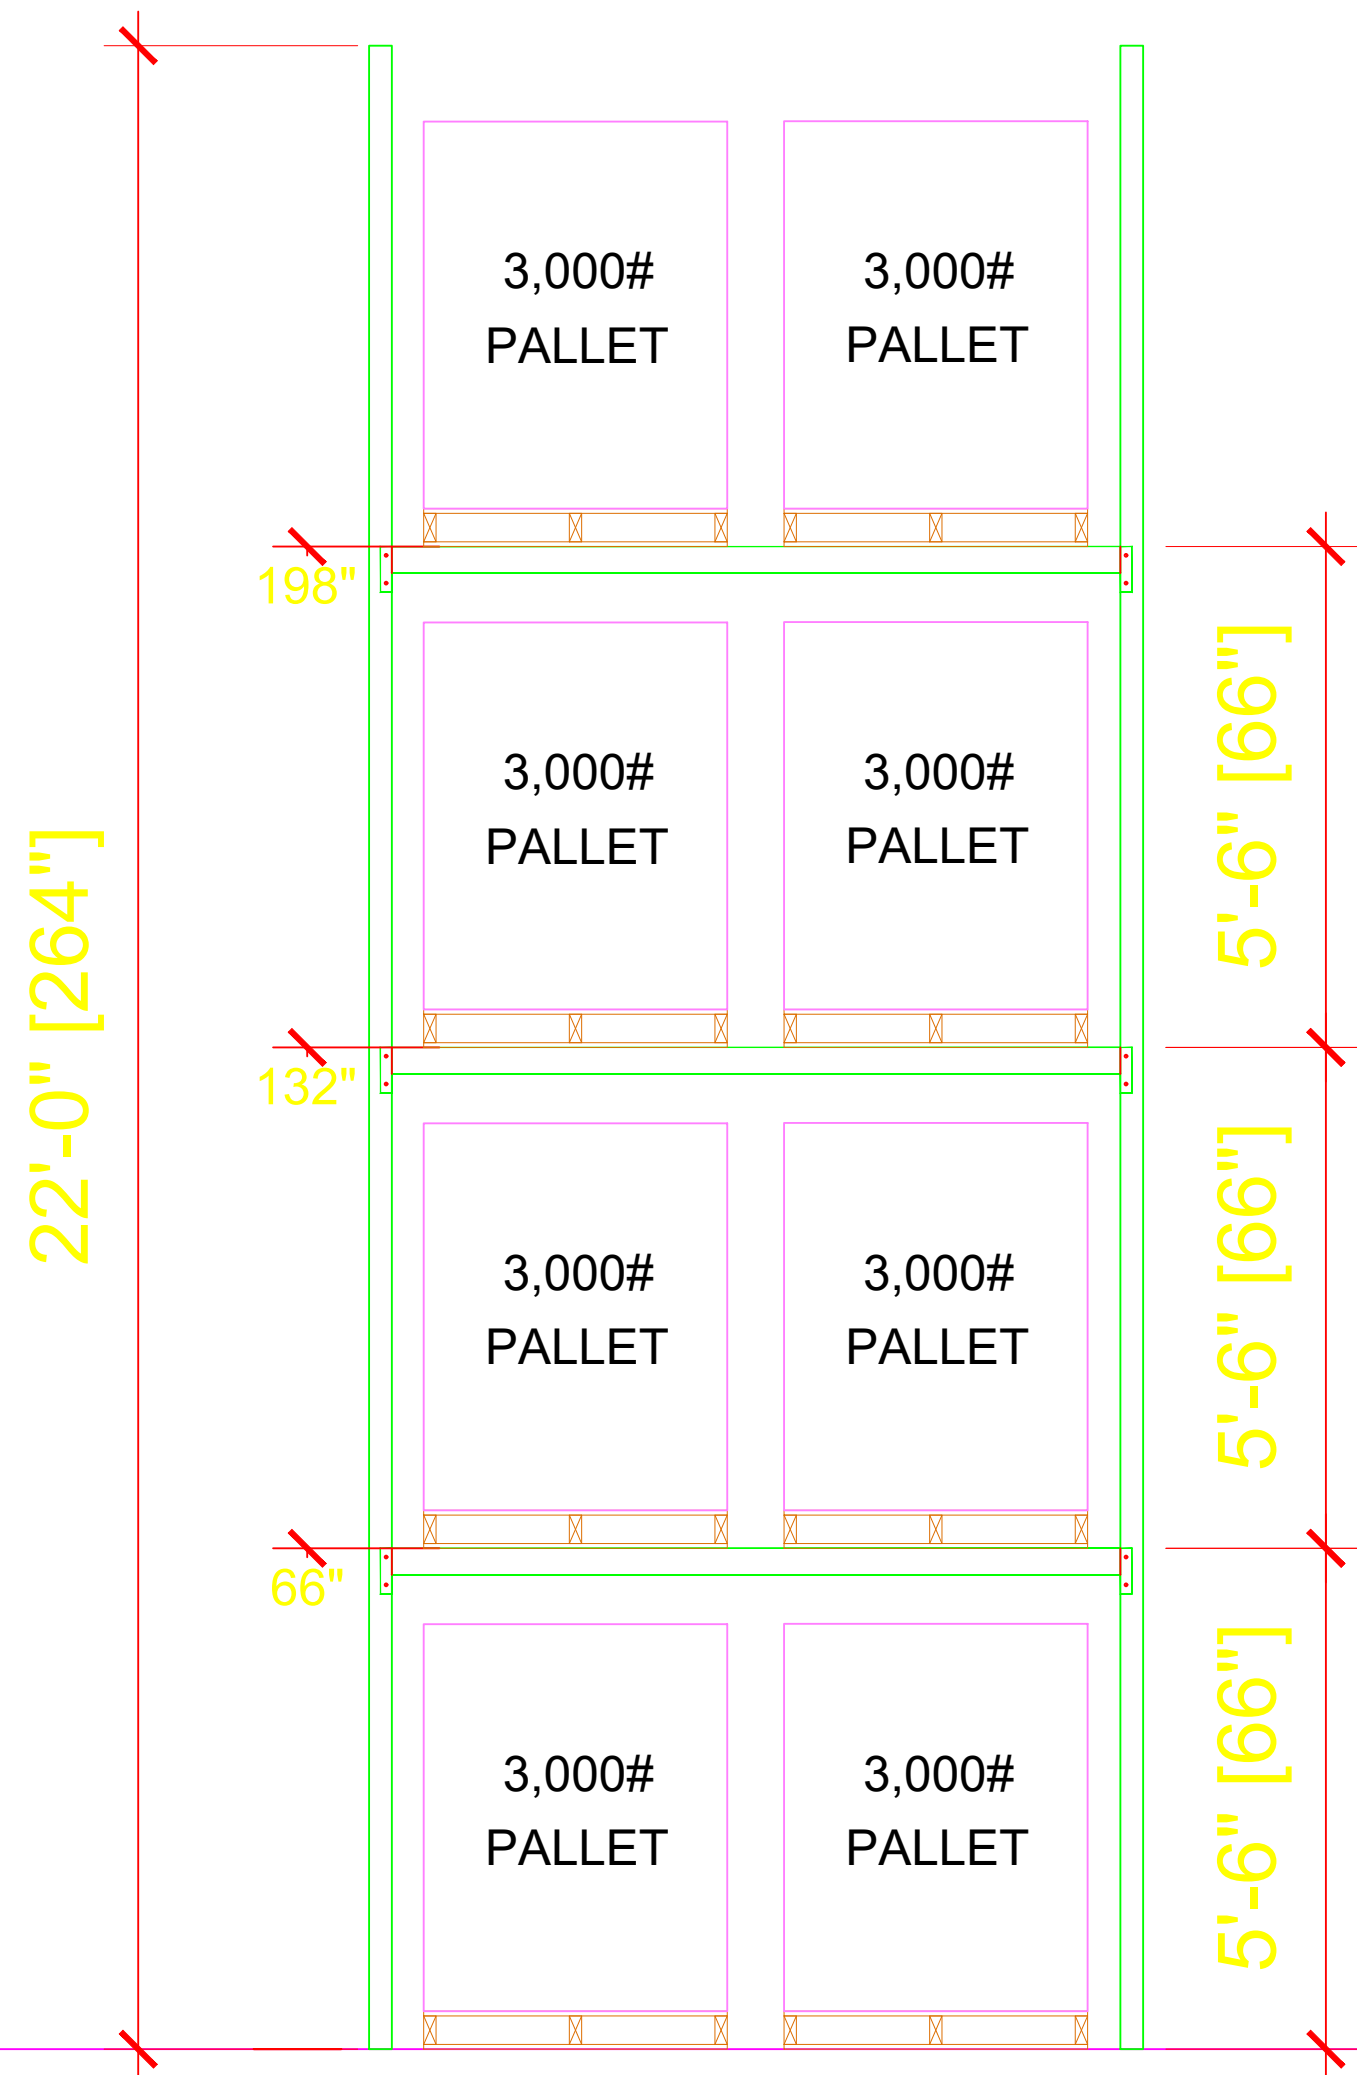

RACK ELEVATION

C

512 PALLET POSITIONS

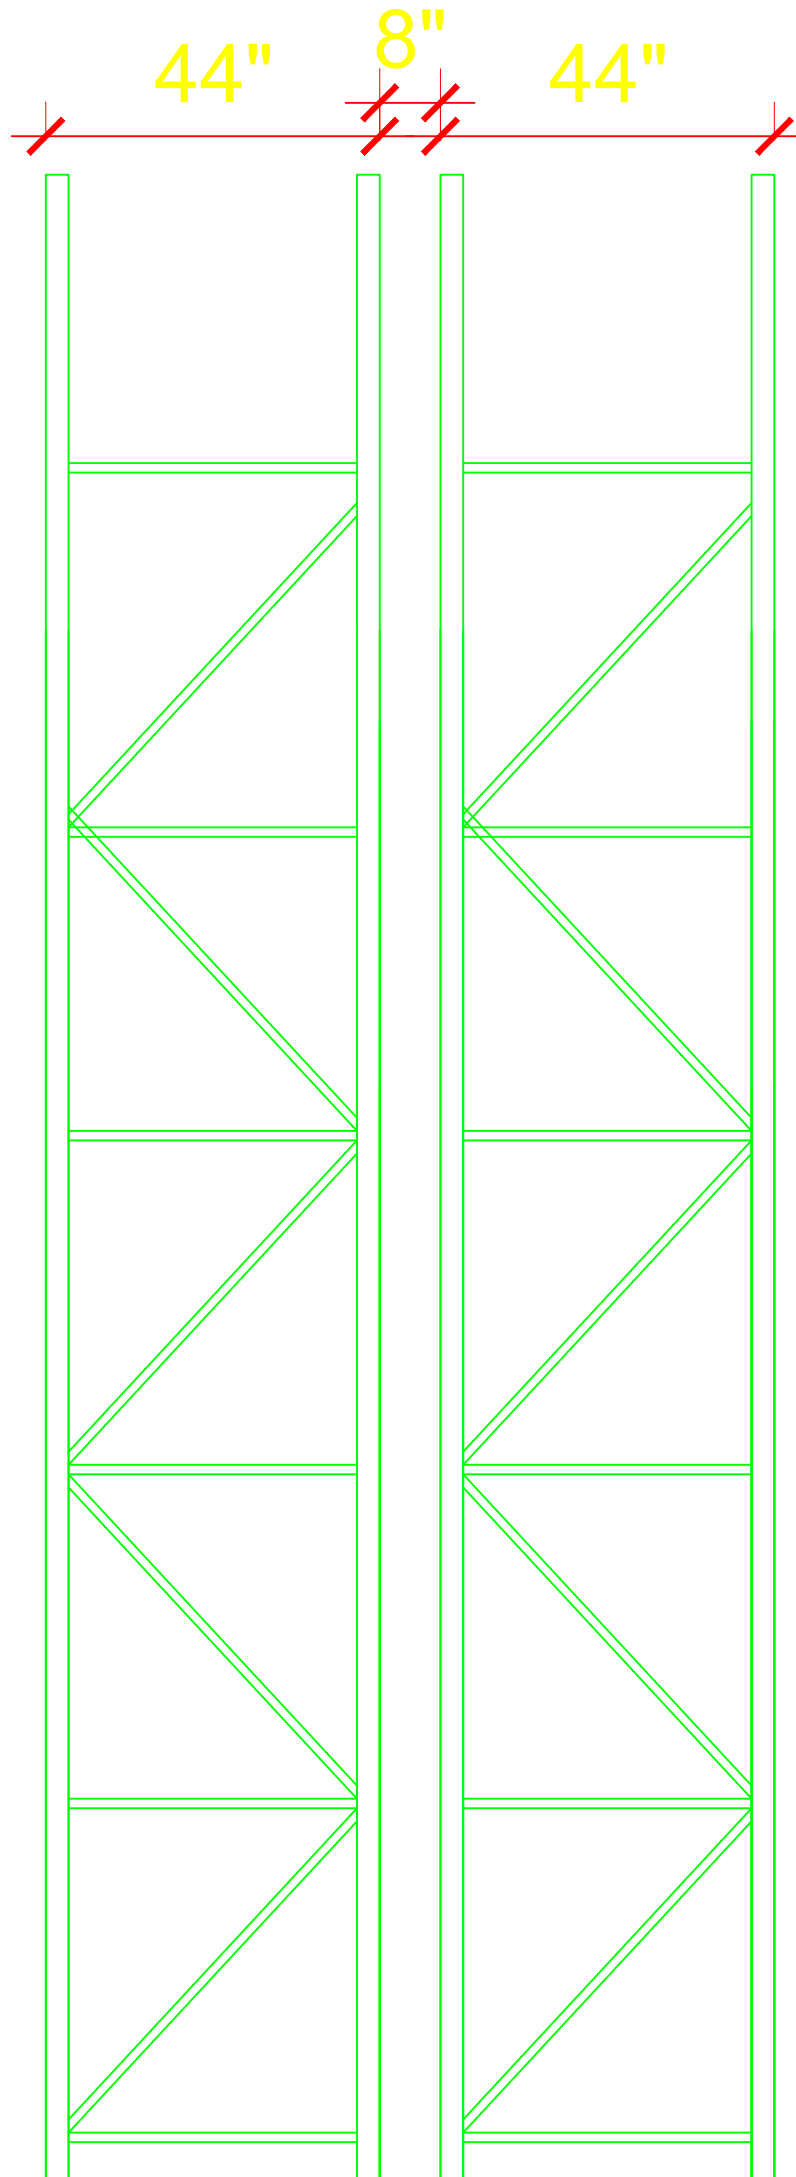

SIDE VIEW

..\\..\\OneDrive - Prologis\\Documents\\PE.jpg

THIS DRAWING CONTAINS
PROPRIETARY INFORMATION

PROJECT: **SPARTAN TRANSPORT**
LOCATION: 101 MARK ST SUITE E
WOOD DALE, IL 60191
DESCRIPTION: SELECTIVE RACK

PRODUCT SPECIFICATIONS:

1. PALLET: 40" x 48"

DRAWN BY: TR
DATE: 12/5/25
CHECKED BY:
PRJ MGR:
PROJECT NO: 2024 - 26

1
REV/ DATE

12/5/25
DESCRIPTION

PRELIMINARY DESIGN

DWG NO: **V1 2**
REV NO: